


DEWITT COMMUNITY LIBRARY ASSOCIATION
NEW LIBRARY FACILITY
5146 JAMESVILLE ROAD, DEWITT, NEW YORK

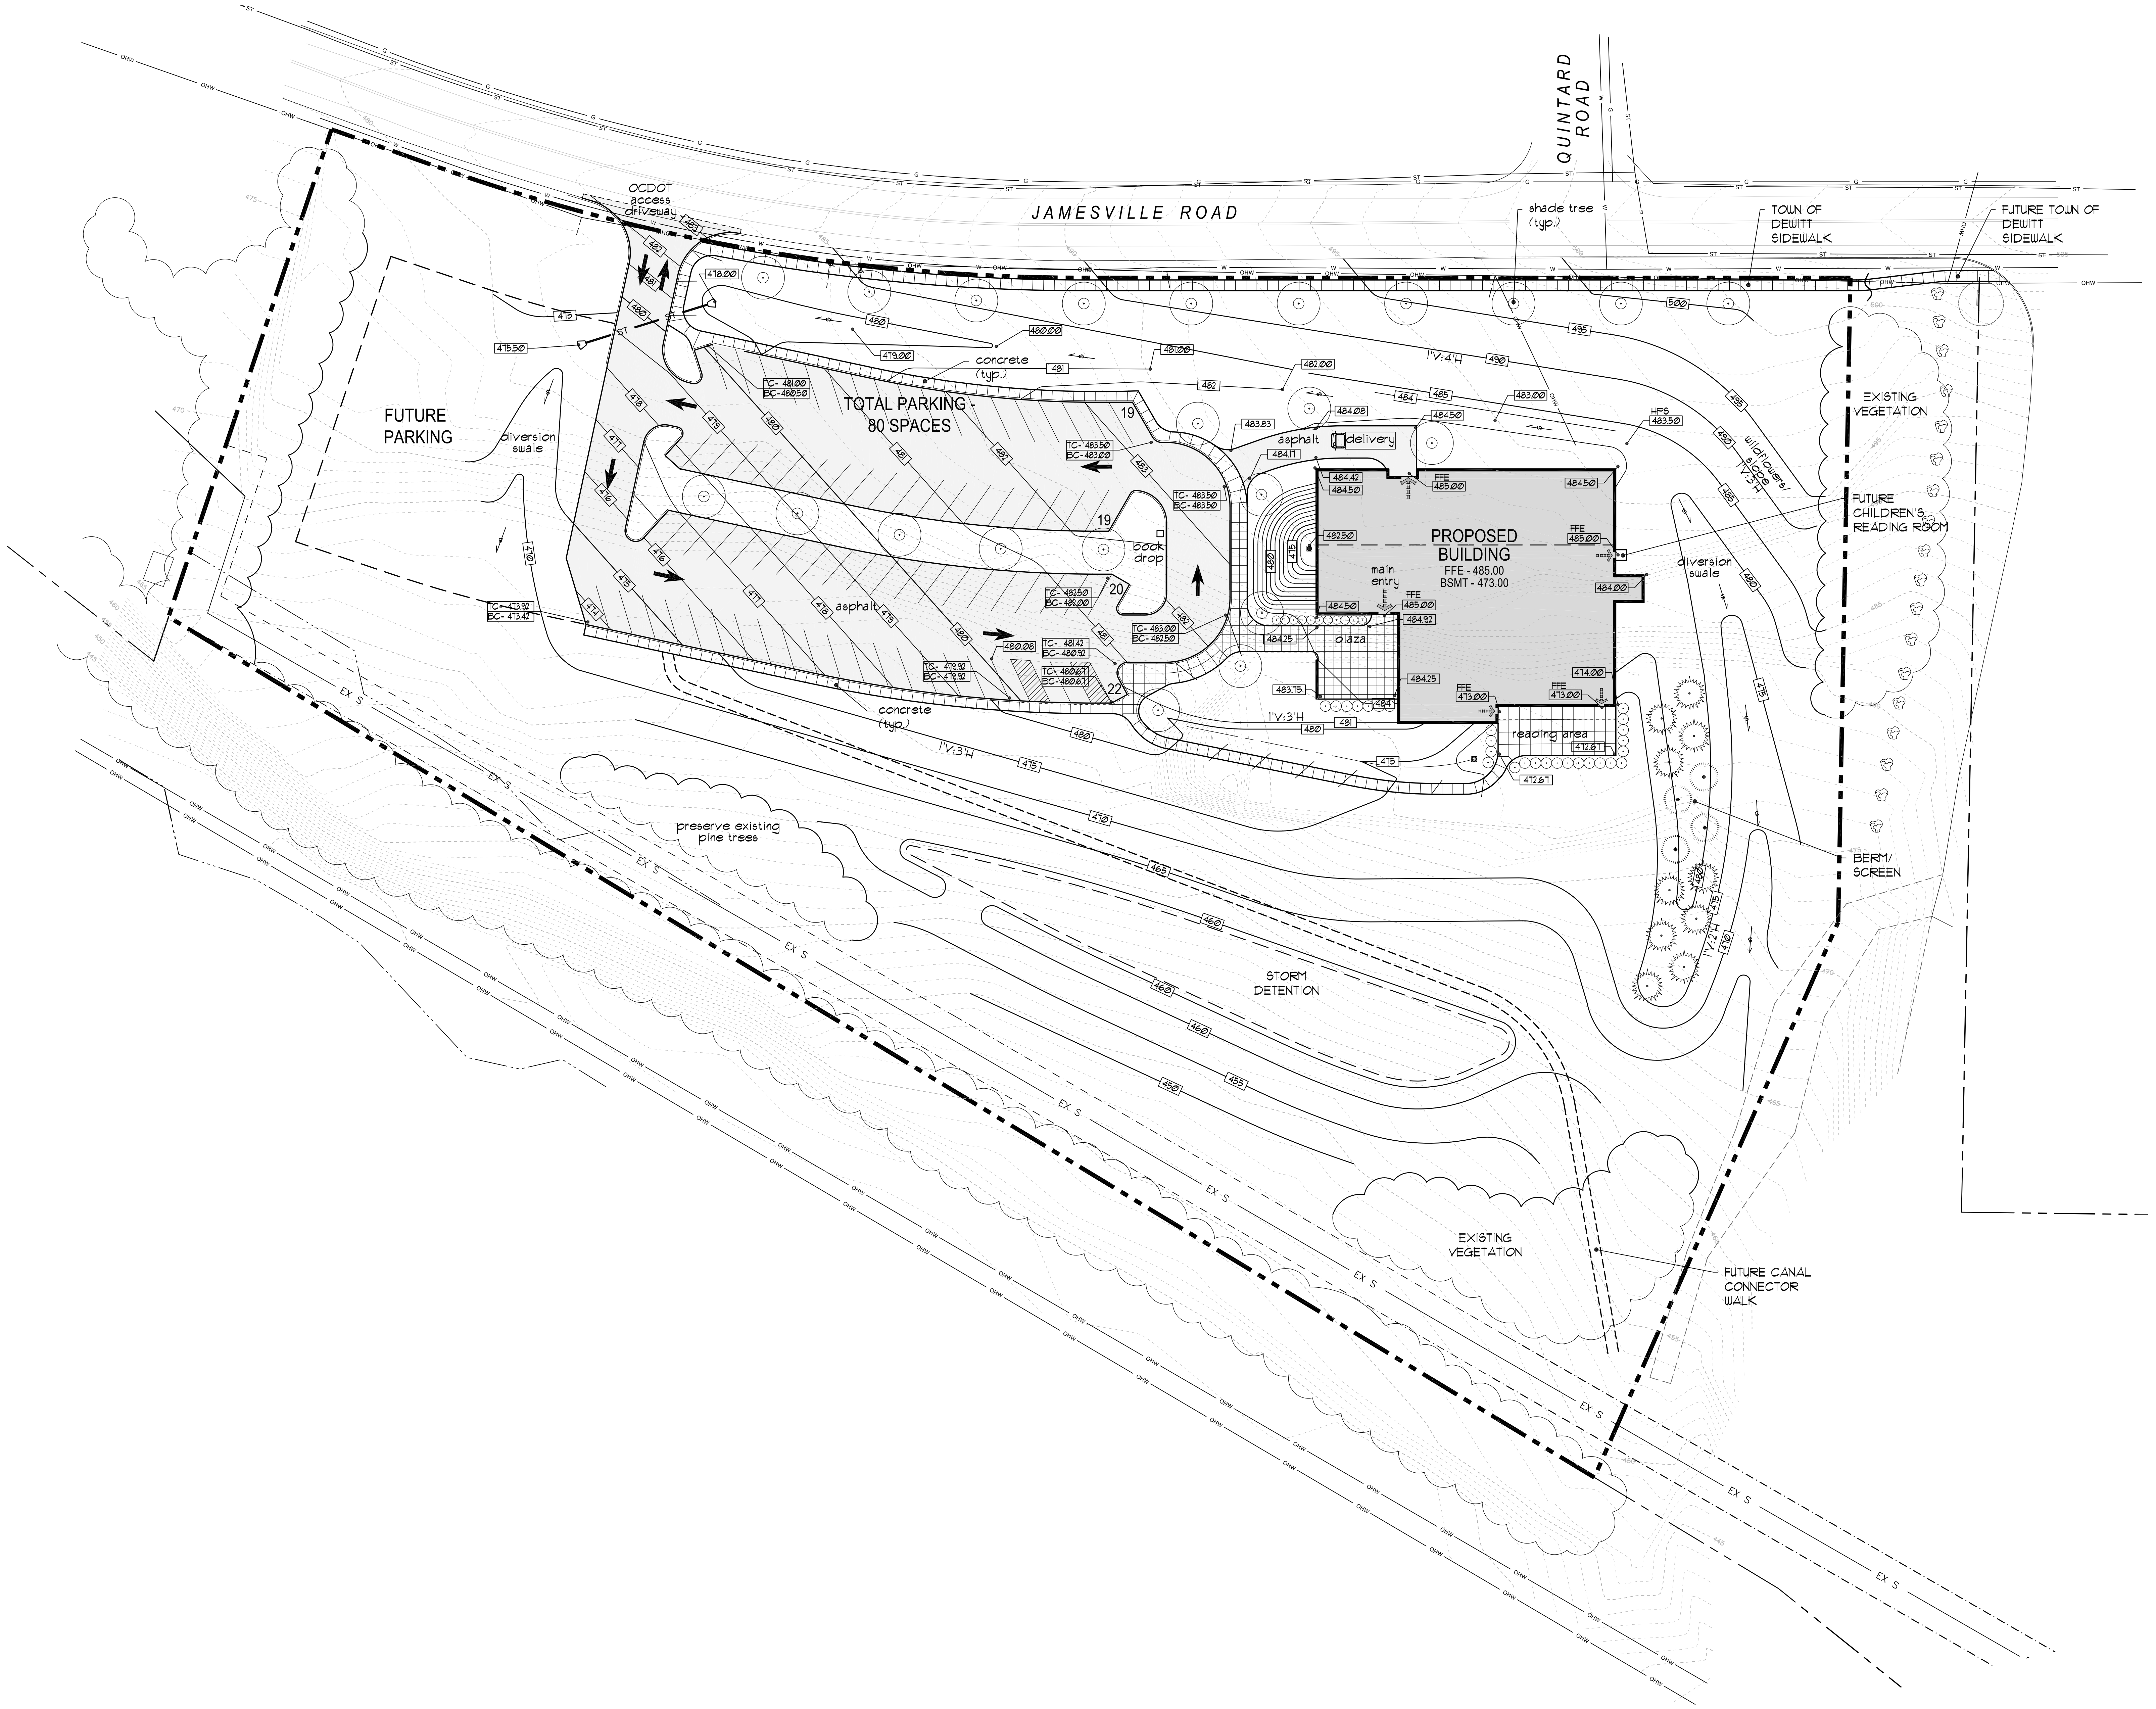

1 CONCEPTUAL SITE PLAN
SCALE IN FEET

KING+KING PROJECT NUMBER:	15-11-5098
DATE:	05/18/15
PROGRESS PRINT NOT FOR CONSTRUCTION	
DRAWN BY:	SC REVIEWED BY:
DRAWING SCALE:	AS NOTED
DRAWING TITLE:	CONCEPTUAL SITE PLAN

DIGITAL REPRODUCTIONS OF THESE DRAWINGS SHALL NOT BE POSTED TO WEB SITES WITHOUT THE DIRECT WRITTEN PERMISSION OF THE ARCHITECT.

IT IS A VIOLATION OF THE STATE EDUCATION LAW FOR ANY PERSON, UNLESS UNDER THE DIRECTION OF A LICENSED ARCHITECT TO ALTER THIS DOCUMENT IN ANY WAY. ALTERATIONS MUST HAVE THE SEAL AFFIXED ALONG WITH THE DESCRIPTION OF THE ALTERATION AND SIGNATURE AND DATE. COPYRIGHT © 2011.

REVISION #4:
REVISION #5:
REVISION #6:
REVISION #1:
REVISION #2:
REVISION #3: