


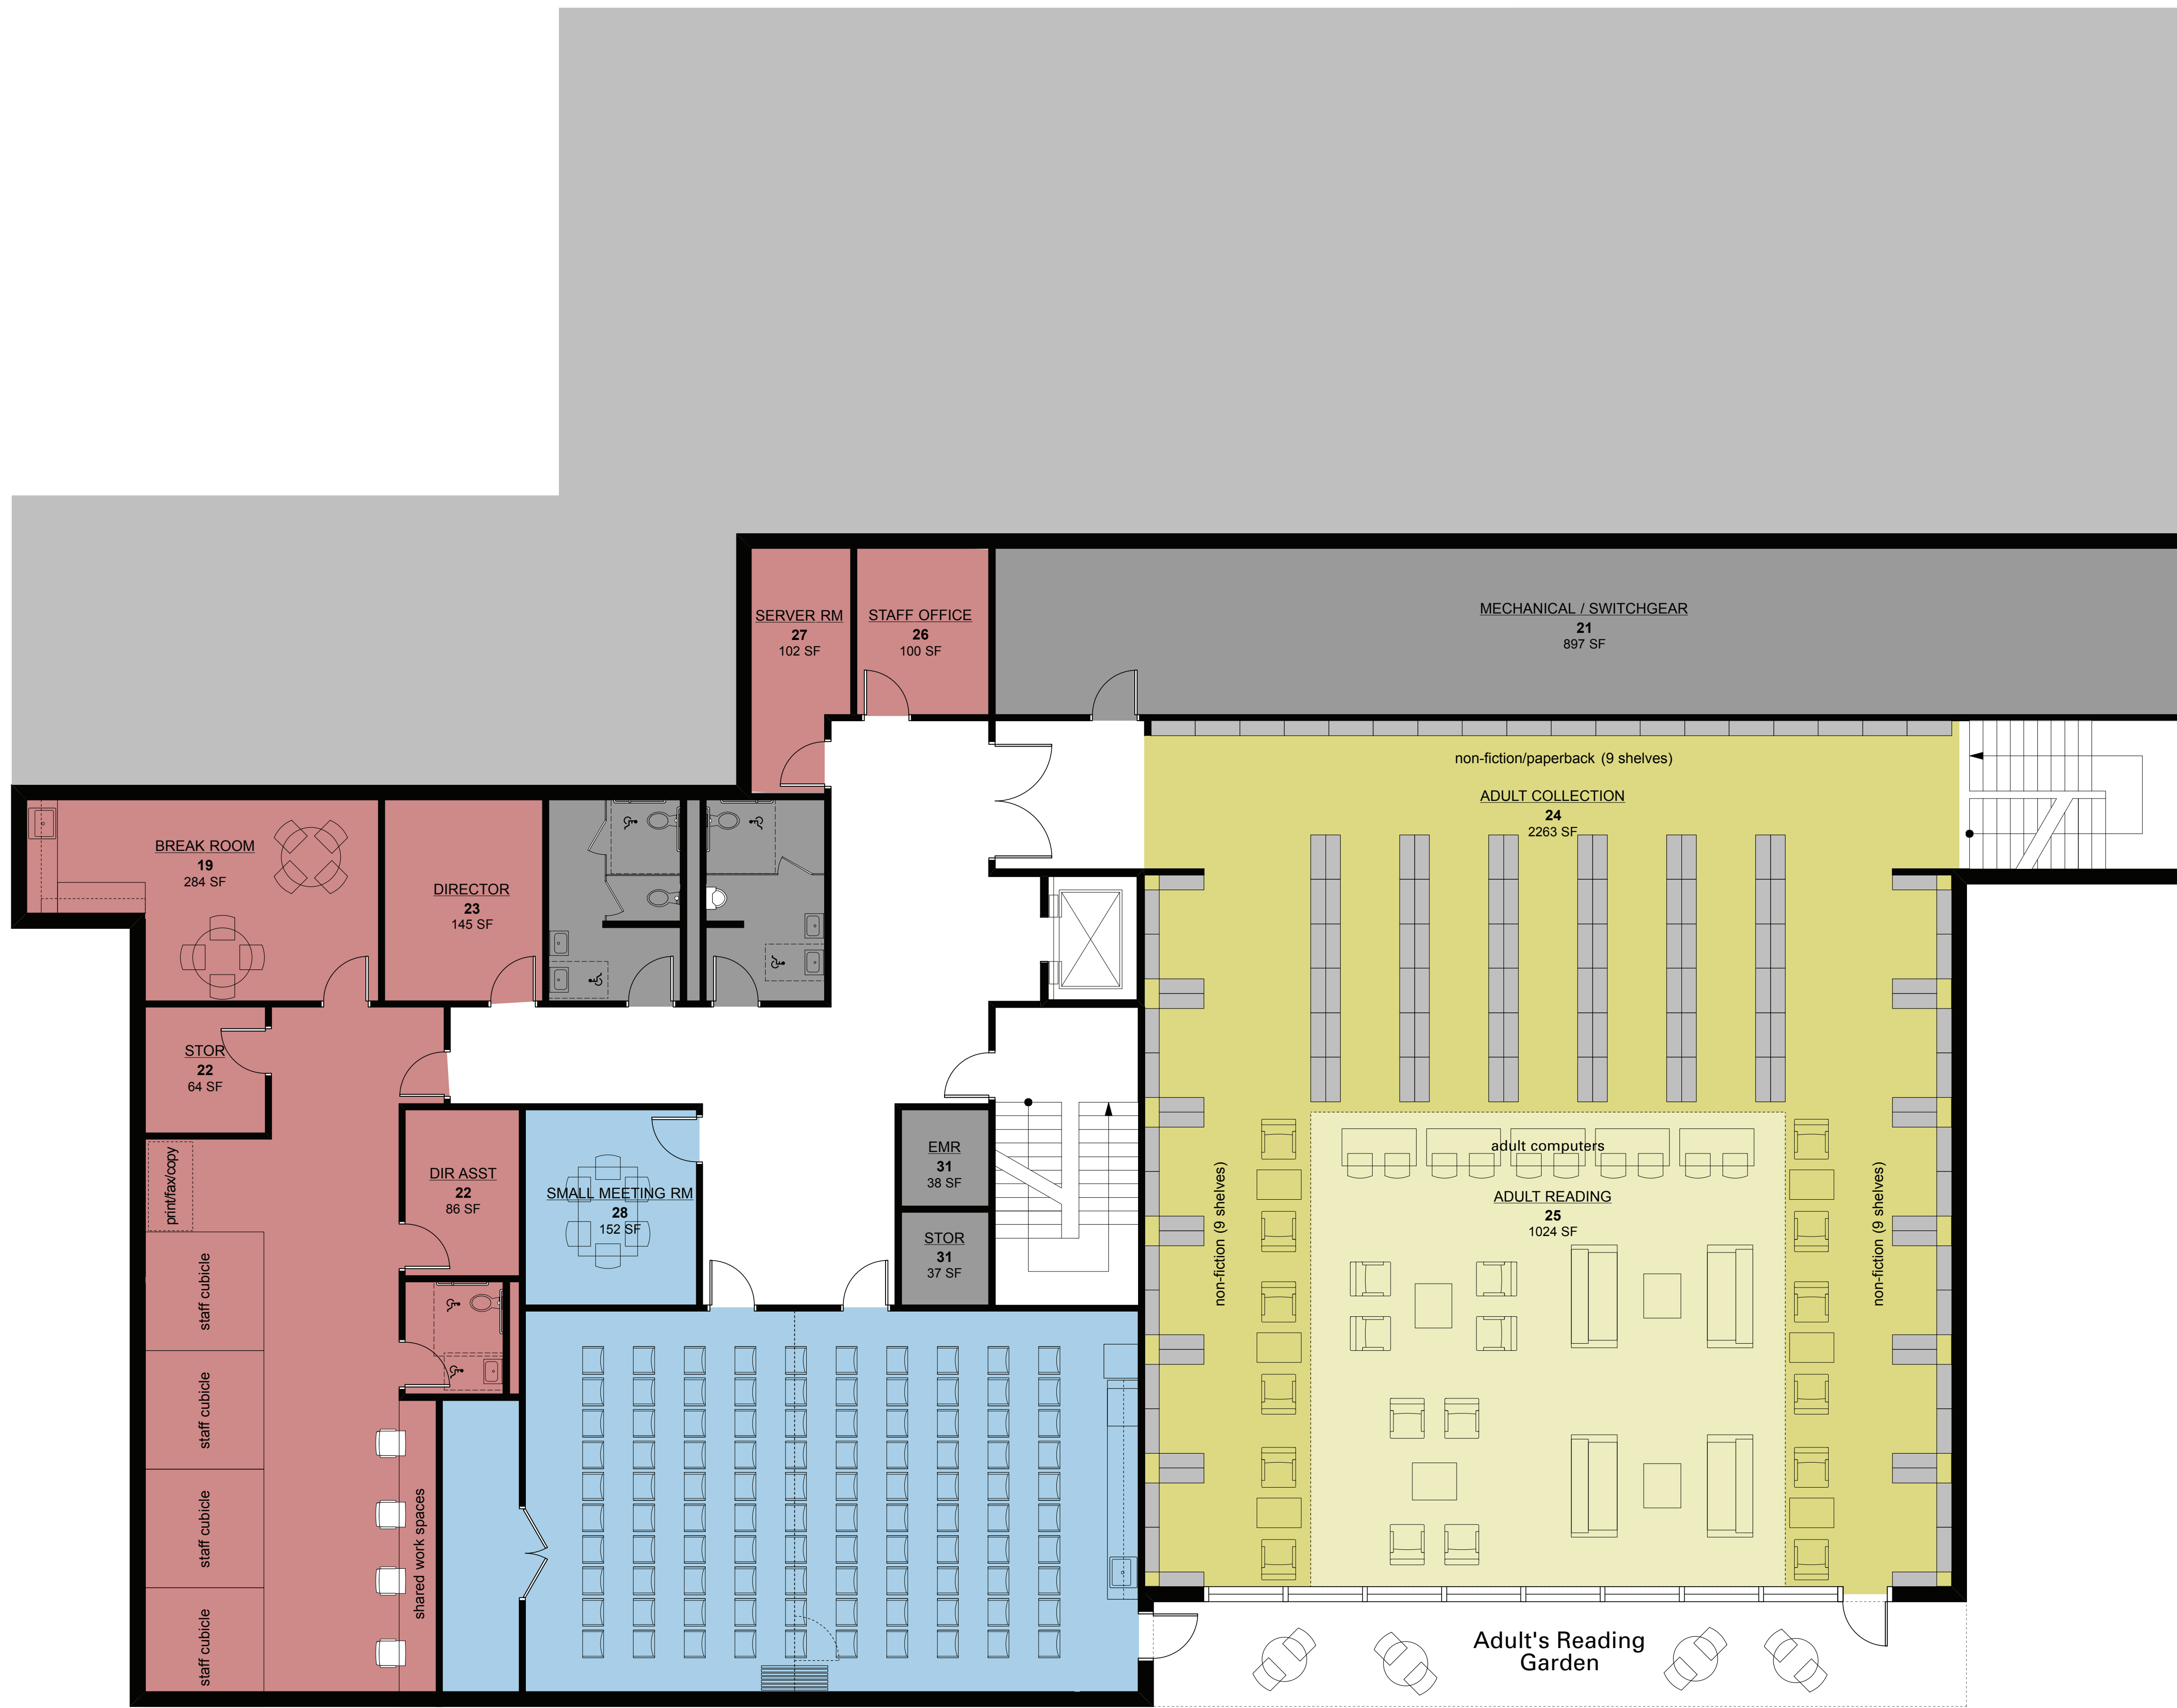

FLOOR PLAN - UPPER LEVEL





FLOOR PLAN - LOWER LEVEL

0 10 20 30 FT